




SIDEWALL SHEETING + TRIM: FRAME LINE D  
 PANELS: 26 Ga. PR - NEED COLOR

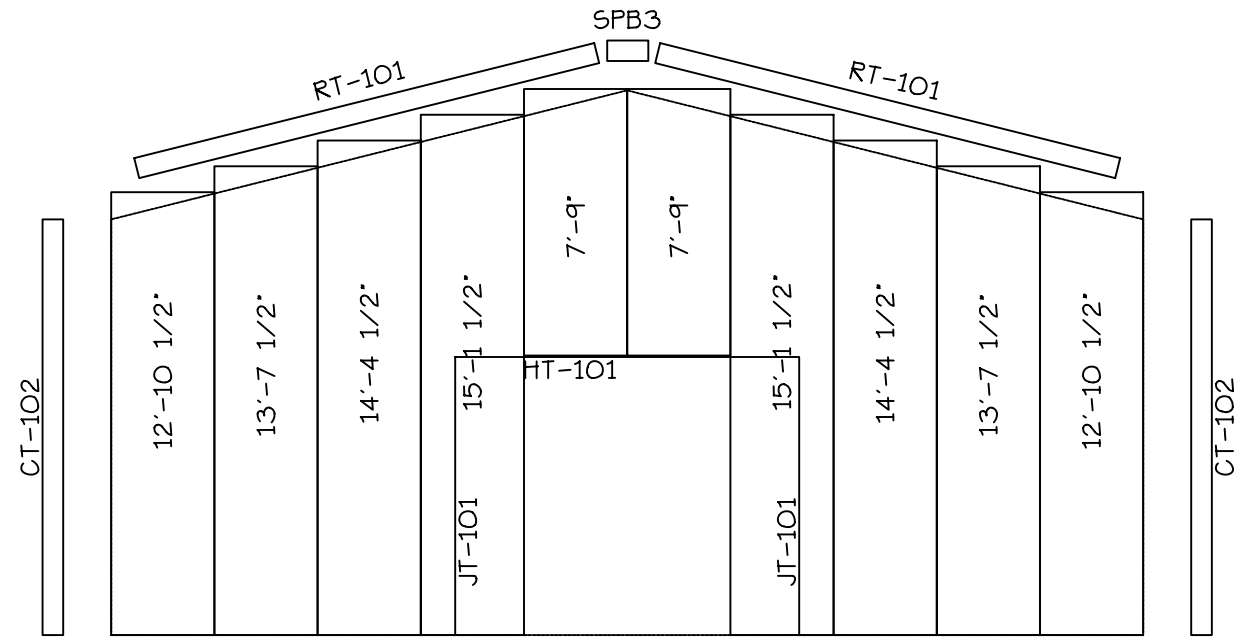

ENDWALL SHEETING + TRIM: FRAME LINE 1  
 PANELS: 26 Ga. PBR - NEED COLOR

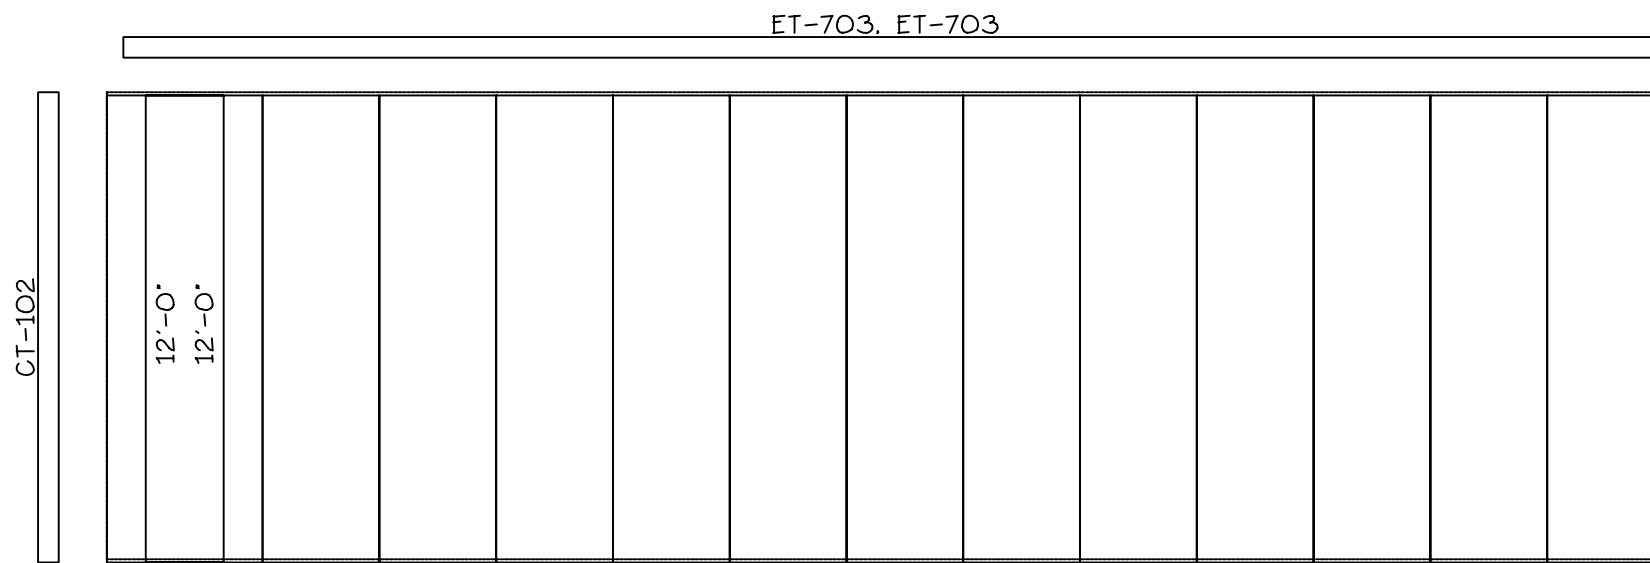

SIDEWALL SHEETING + TRIM: FRAME LINE A  
 PANELS: 26 Ga. PR - NEED COLOR

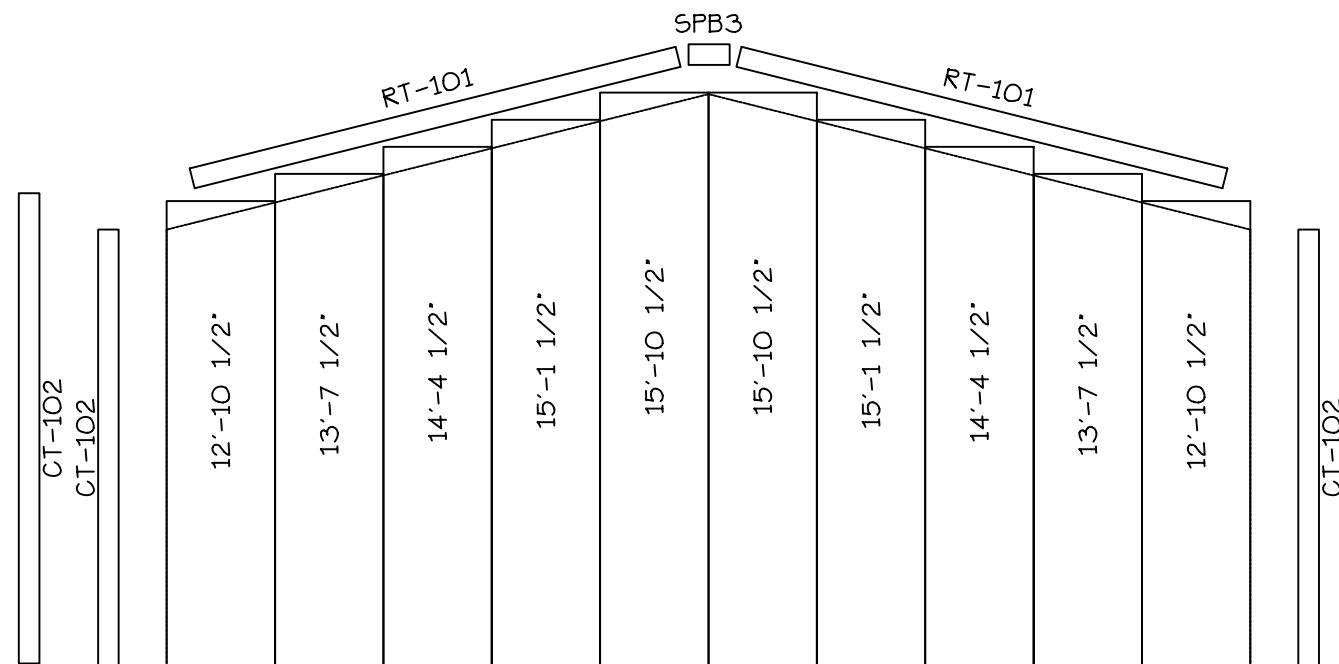

ENDWALL SHEETING + TRIM: FRAME LINE 3  
 PANELS: 26 Ga. PBR - NEED COLOR

Icon Building Systems		30x40x10		
PROJECT	# Project	COMBINED DRAWING 2		
ID		DESIGN:	DRAFT:	CHECK:
PROJECT	# PAddress1	DATE:	SHEET	OF
ADDRESS	# PAddress2			