



BOLT TABLE				
FRAME LINE 3				
LOCATION	QUAN	TYPE	DIA	LENGTH
ER-1/ER-1	8	A325	5/8"	2'
Columns	2	A325	1/2"	1 1/4'

CONNECTION PLATES	
FRAME LINE 3	
ID	MARK/PART
1	A400
2	A200
3	A201
4	SA005


MEMBER TABLE	
FRAME LINE 3	
MARK	PART
EC-1	W8X10
EC-3	W8X10
EC-4	8X25C16
ER-1	W8X10
G-1	8X25Z16
G-2	8X25Z16

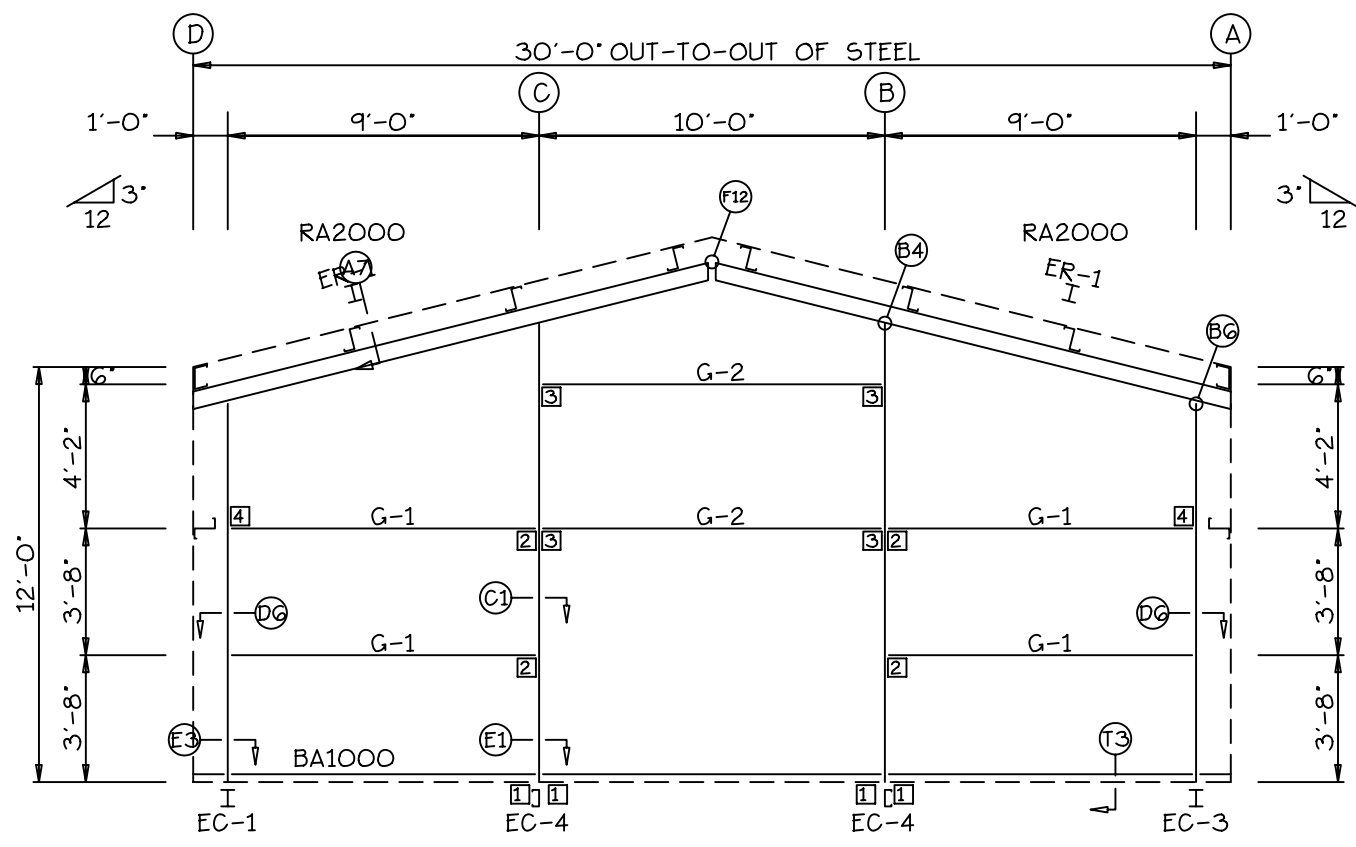

ENDWALL FRAMING: FRAME LINE 3

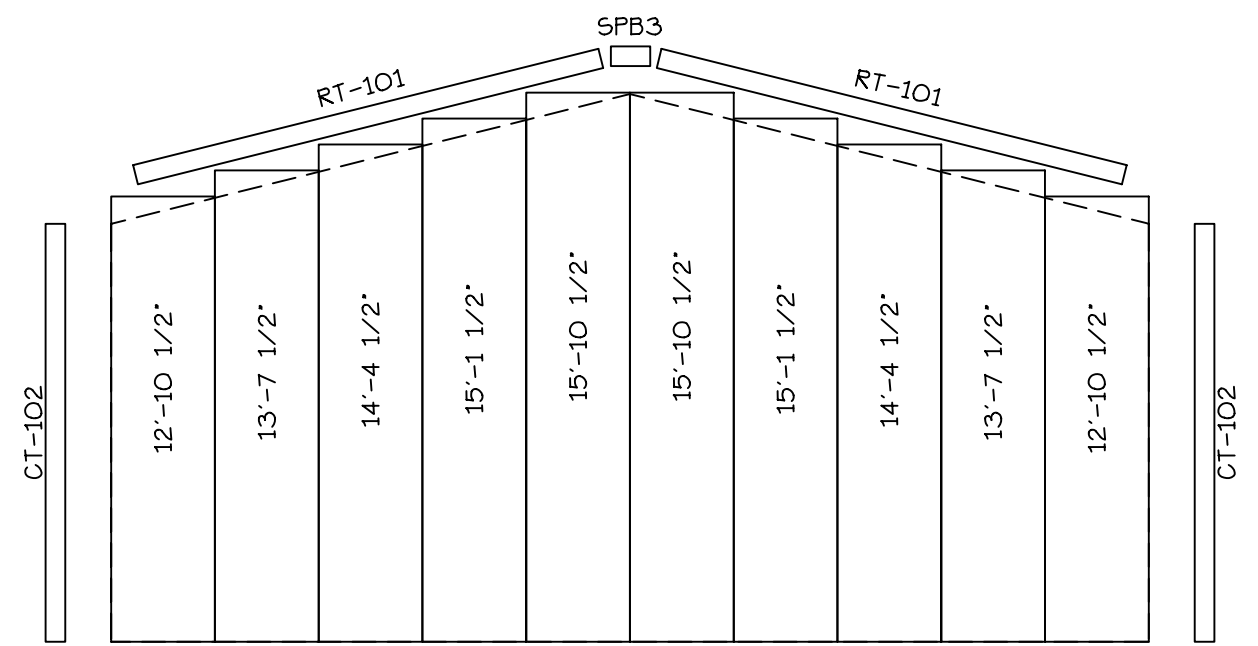

ENDWALL SHEETING + TRIM: FRAME LINE 3
PANELS: 26 Ga. PBR - NEED COLOR

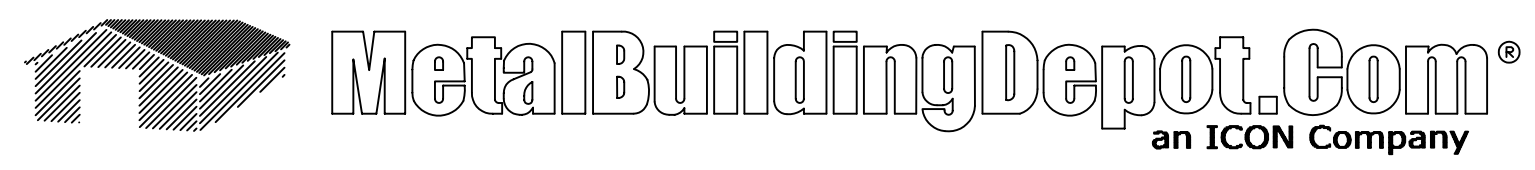

DESCRIPTION: ENDWALL FRAMING						
SIZE: 30.0 x 40.0 x 12.0						
CUSTOMER: 30x40x10				PROJECT: # Project		
LOCATION:						
DRN. BY	CK'D BY	DATE	SCALE	JOB NO.	SHEET NO.	
MBD	M.A./M.M.	1/16/05	NONE		of	