



MEMBER TABLE		
FRAME LINE A		
QUAN	MARK	PART
1	E-1	8E14L
1	E-2	8E14L
1	G-3	8X25Z16
1	G-4	8X25Z16

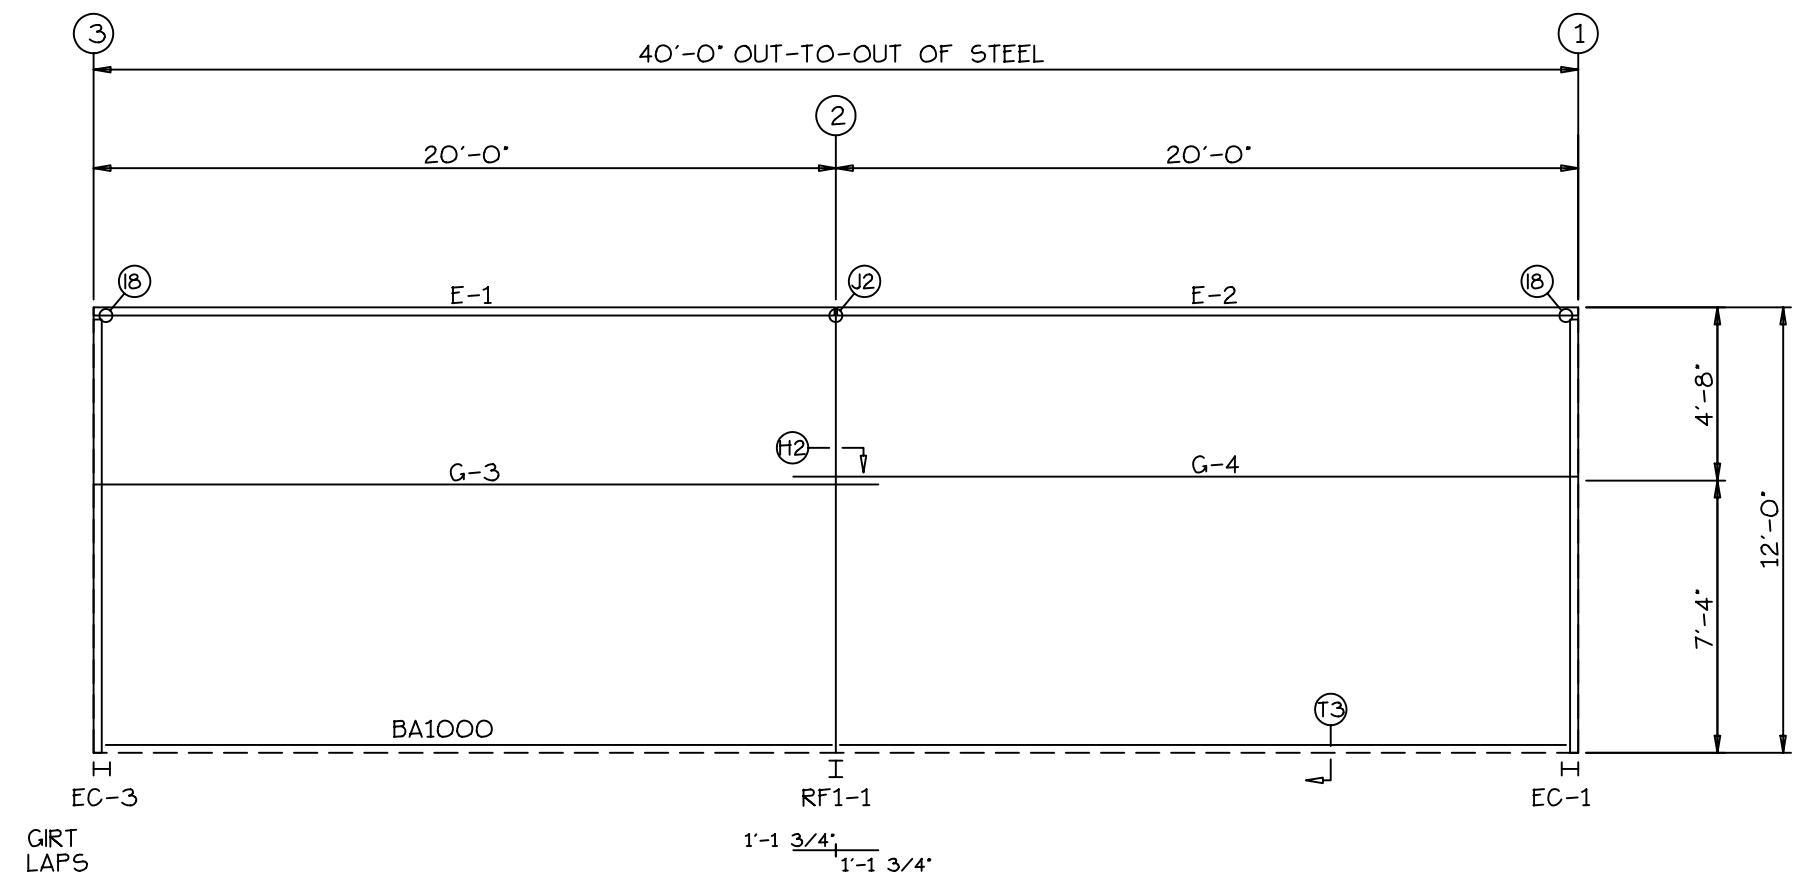

SIDEWALL FRAMING: FRAME LINE A

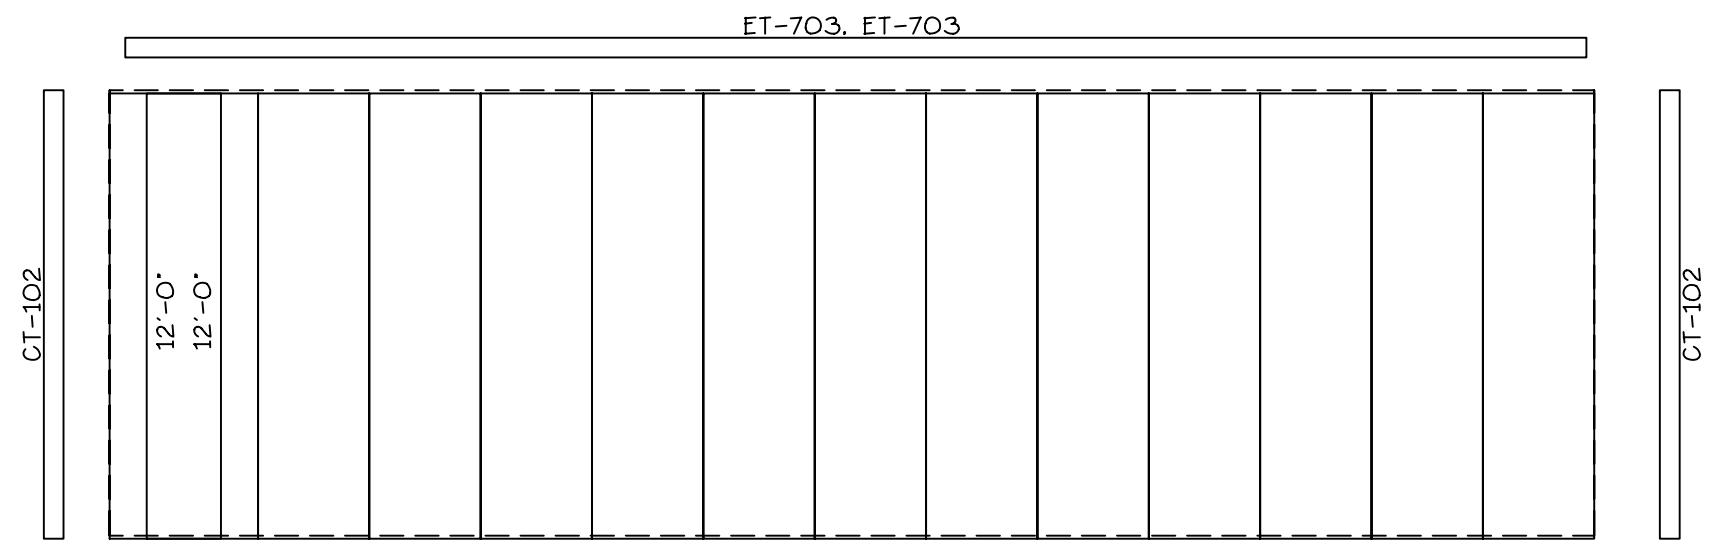

SIDEWALL SHEETING + TRIM: FRAME LINE A
PANELS: 26 Ga. PR - NEED COLOR

DESCRIPTION: SIDEWALL FRAMING					
SIZE: 30.0 x 40.0 x 12.0					
CUSTOMER: 30x40x10				PROJECT: # Project	
LOCATION:					
DRN. BY MBD	CK'D BY M.A./M.M.	DATE 1/16/05	SCALE NONE	JOB NO.	SHEET NO. of