



MEMBER TABLE		
FRAME LINE D		
QUAN	MARK	PART
1	E-1	8E14L
1	E-2	8E14L
1	G-3	8X25Z16
1	G-4	8X25Z16

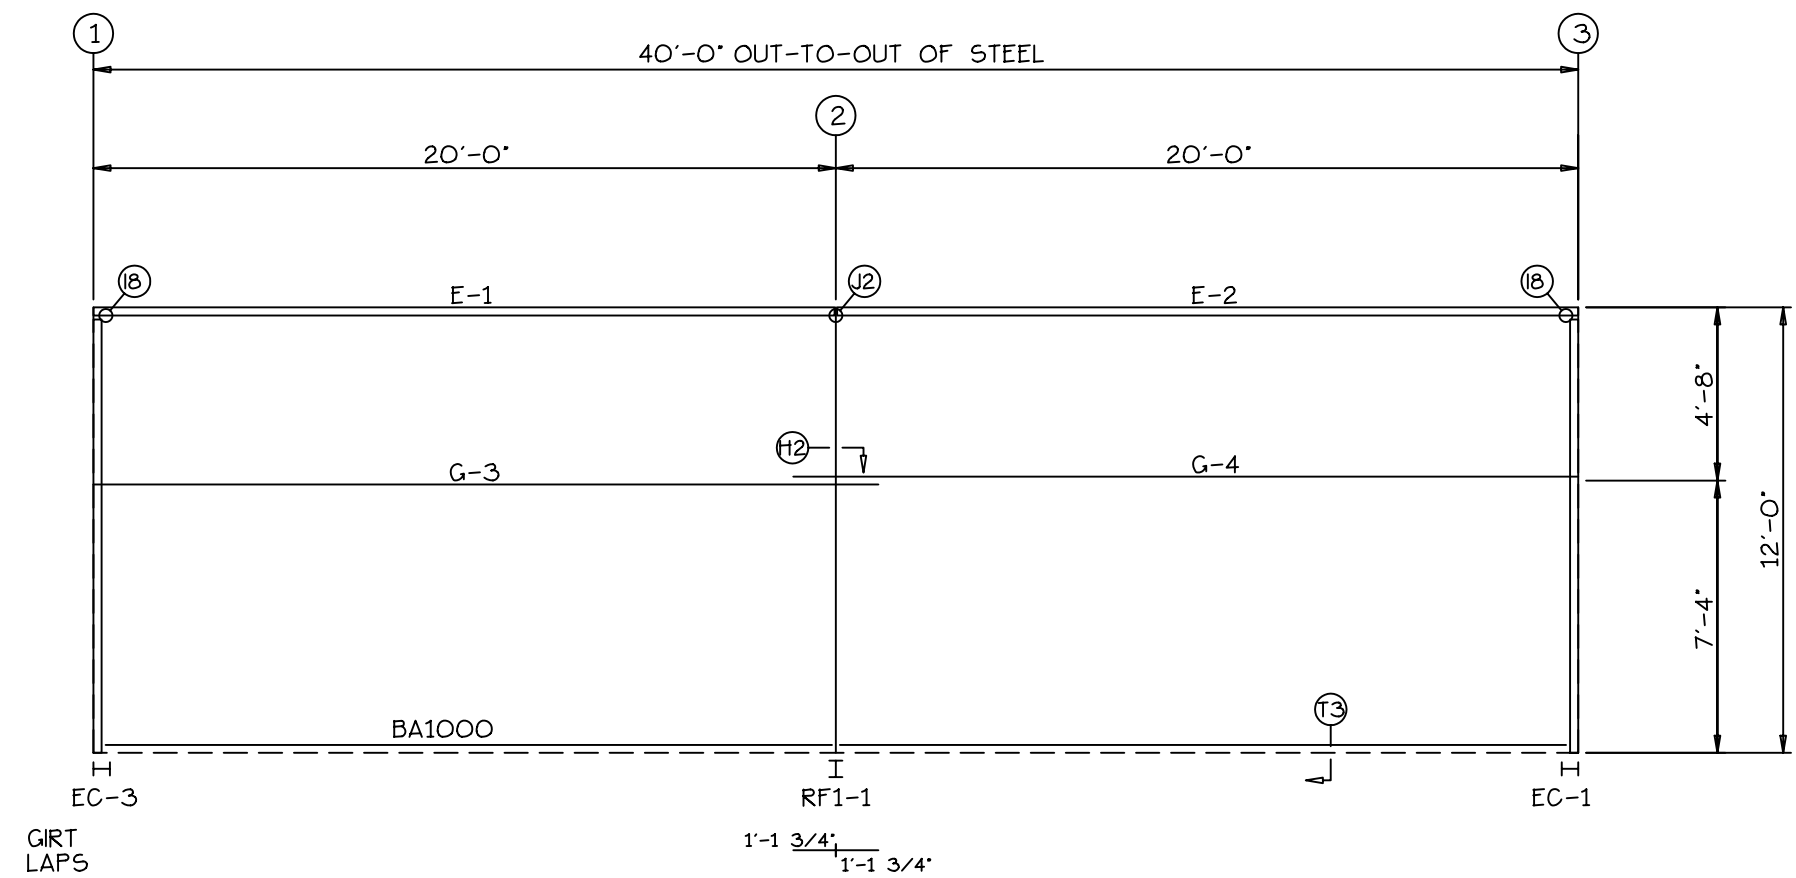

SIDEWALL FRAMING: FRAME LINE D

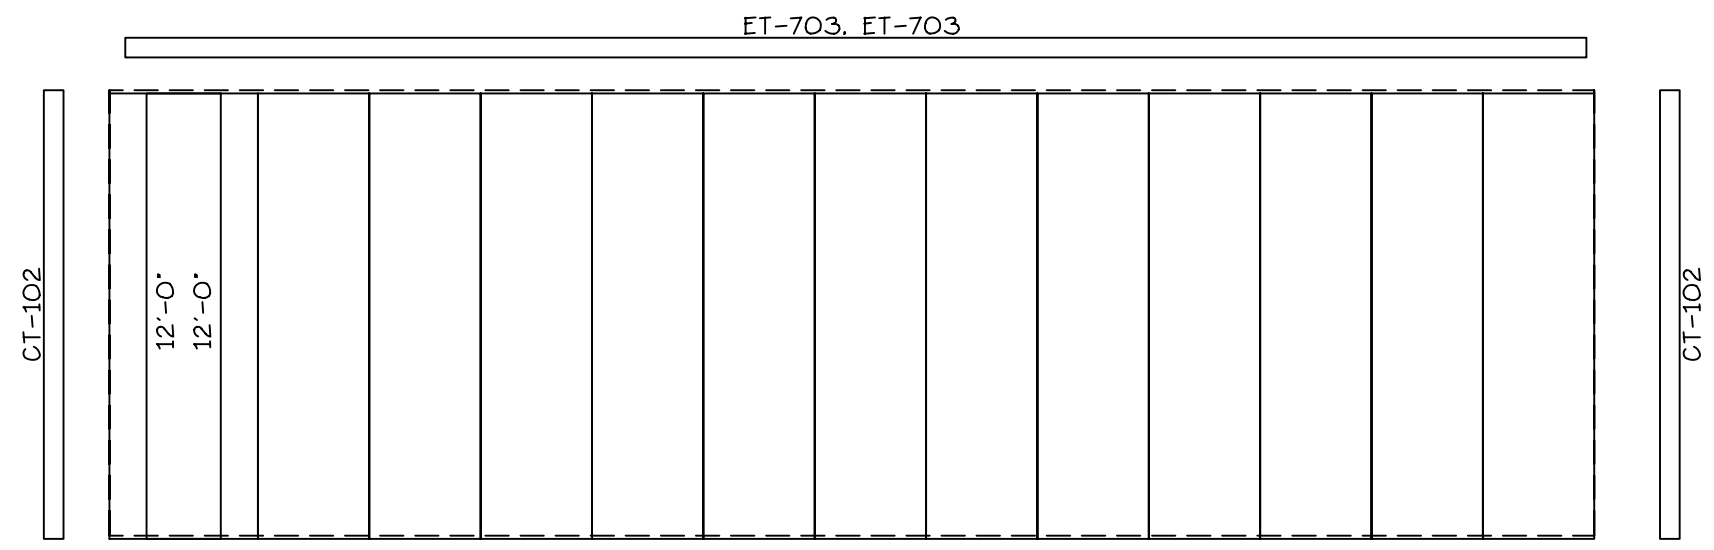

SIDEWALL SHEETING + TRIM: FRAME LINE D
 PANELS: 26 Ga. PR - NEED COLOR



DESCRIPTION: SIDEWALL FRAMING						
SIZE: 30.0 x 40.0 x 12.0						
CUSTOMER: 30x40x10				PROJECT: # Project		
LOCATION:						
DRN. BY	CK'D BY	DATE	SCALE		JOB NO.	SHEET NO.
MBD	M.A./M.M.	1/16/05	NONE			of