


SPLICE BOLTS						
Splice Mark	Quan	Top/Bot/Int	Type	Dia	Len	Bolt
SP- 1	4	4	O	A325	3/4"	2'
SP- 2	4	4	O	A325	3/4"	2'

BASE PLATES			
Col Id	Plate Size	Wid	Thick
BP- 1	6" 1/2"	1'-0"	1/4"

FLANGE BRACES: Both Sides(U.N.)
 FBxxA(1): xx=length(in)
 A - L2X2X14

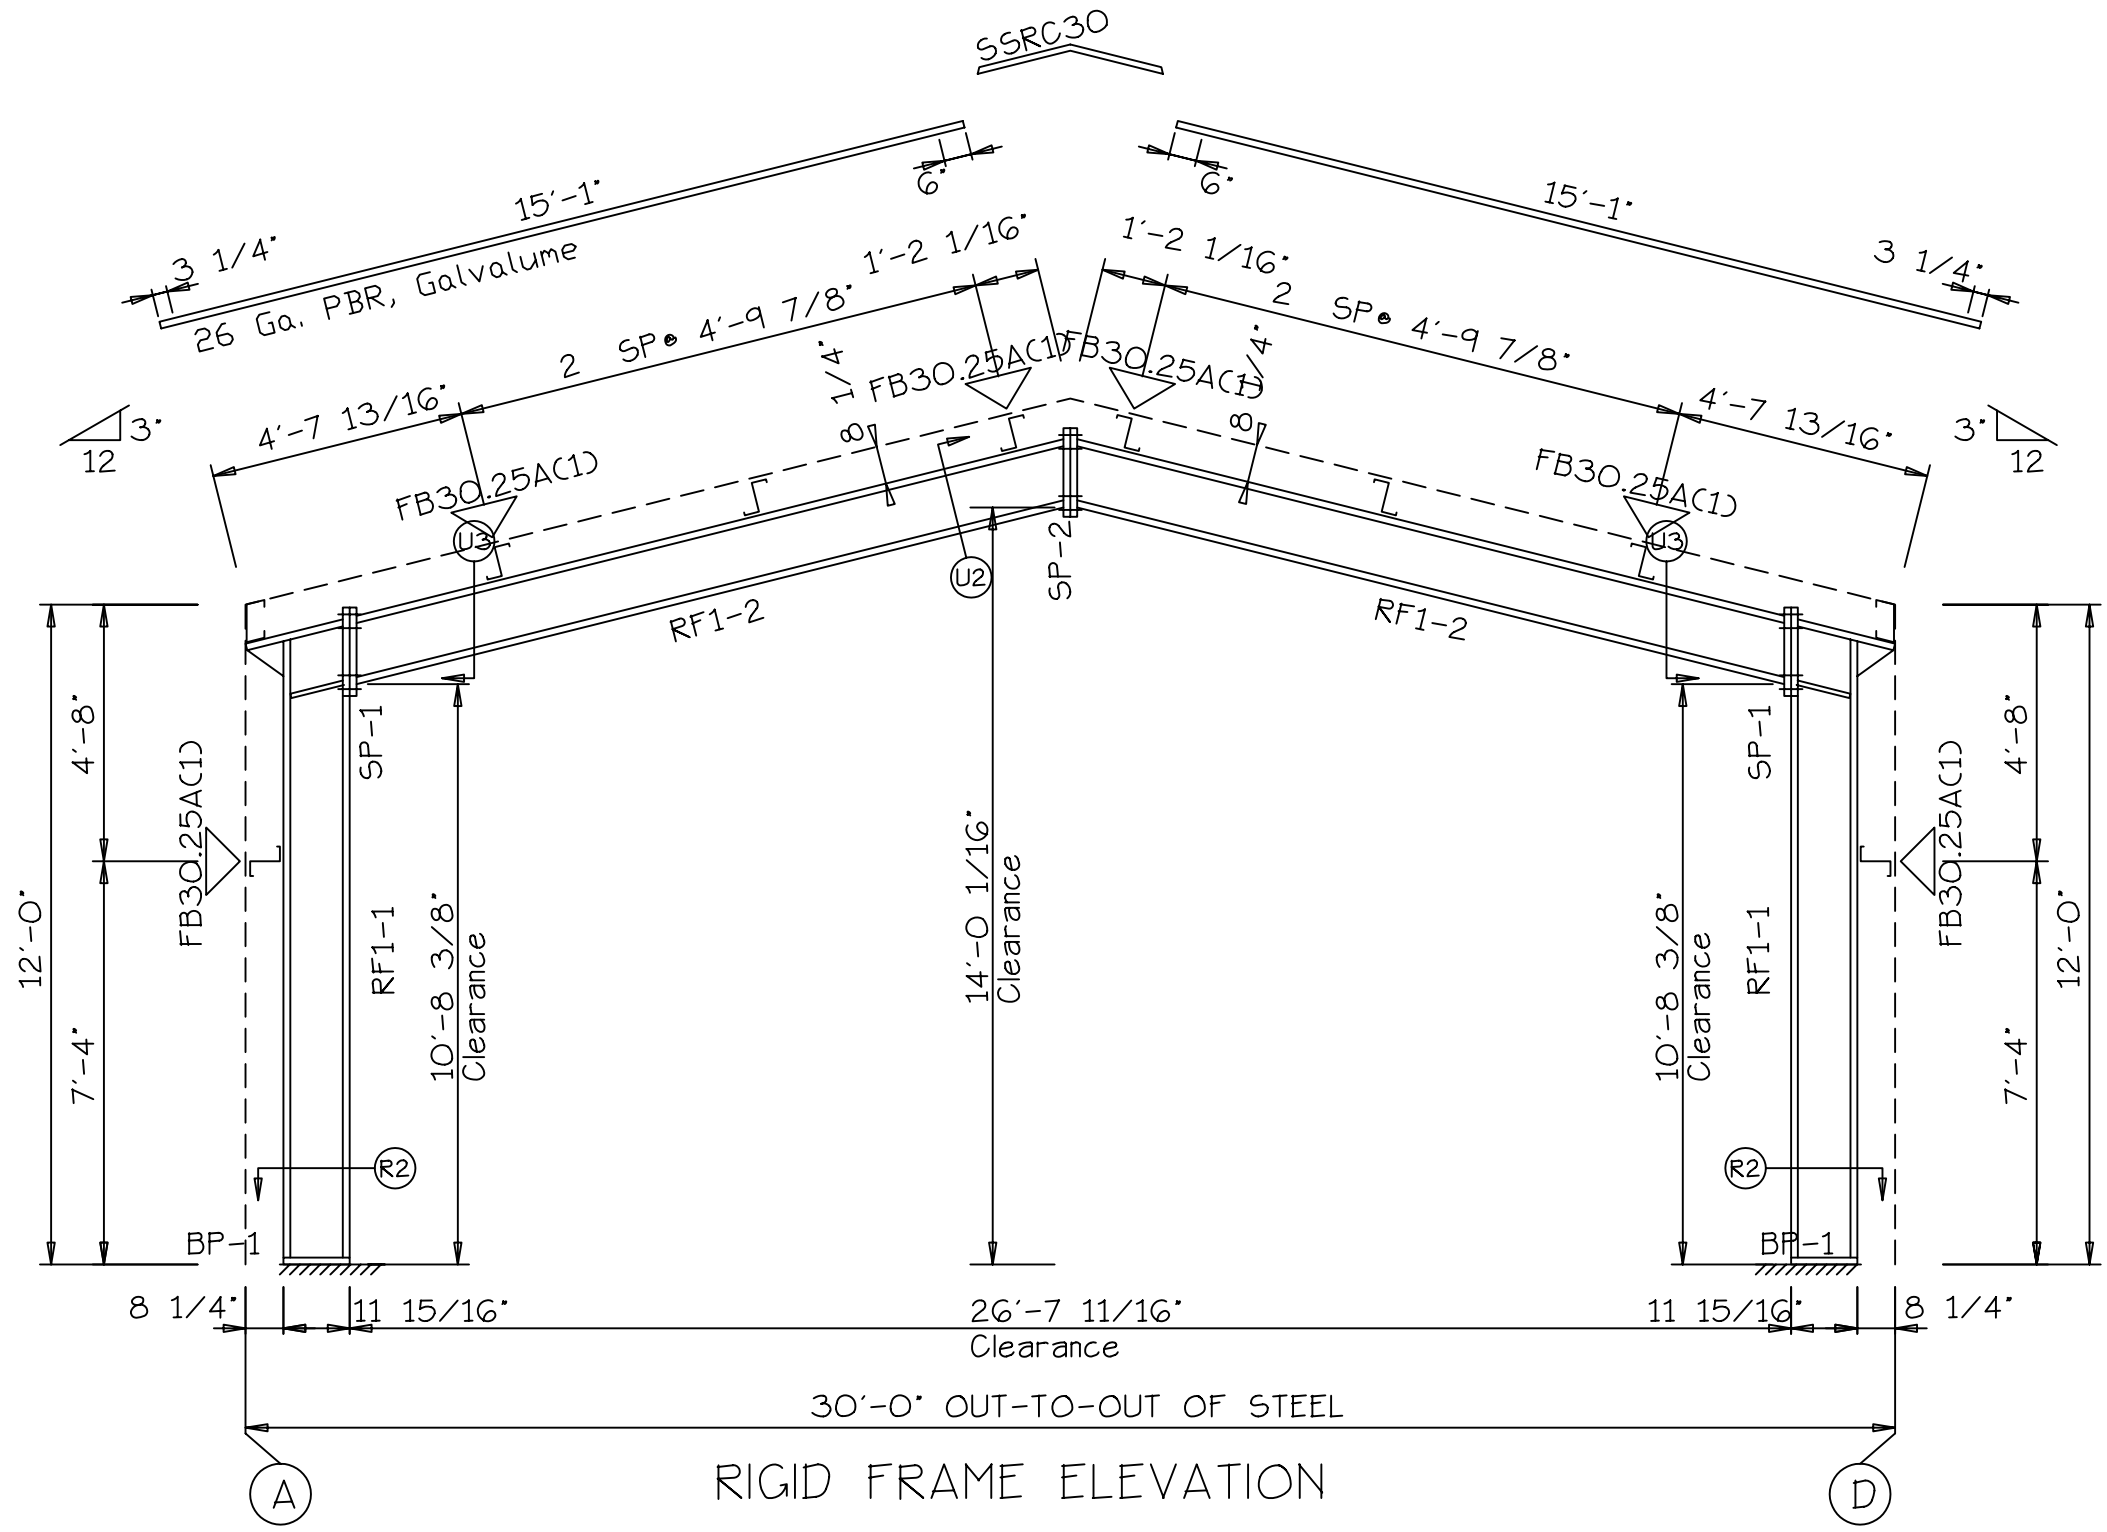

MetalBuildingDepot.Com
 an ICON Company

DESCRIPTION: RIGID FRAME ELEVATION					
SIZE: 30.0 x 40.0 x 12.0					
CUSTOMER: 30x40x10				PROJECT: # Project	
LOCATION:					
DRN. BY MBD	CK'D BY M.A./M.M.	DATE 1/16/05	SCALE NONE	JOB NO.	SHEET NO. of